



VILLAGE OF TWIN LAKES

105 East Main Street P O Box 1024 Twin Lakes, Wisconsin 53181
Phone (262) 877-2858 Fax (262) 877-4019

VILLAGE BOARD MEETING Monday, September 18, 2023 – 6:30 p.m. Village Hall, 105 E. Main Street, Twin Lakes, WI

AGENDA

1. CALL TO ORDER
2. PLEDGE OF ALLEGIANCE
3. ROLL CALL: TRUSTEES ANDRES, BOWER, FITZGERALD, KAROW, KASKIN, PERL, PRESIDENT SKINNER
4. APPROVAL OF MINUTES: August 21, 2023 Regular Board Meeting, August 29, 2023 Special Joint Board Meeting
5. APPROVAL OF VOUCHERS FOR PAYMENT: Corporate Checking (including General Fund, Sanitation, Capital Projects-E/M, Sewer Utility, Lake Rehab, Sewer Hook-Up, Sewer Replacement, and Tax Account): 35735-35778 Manual Checks: 297-301 Payroll Related Checking and State/Federal Tax Wires: 18387-18392 Expenses – \$334,455.66
6. PUBLIC COMMENTS AND QUESTIONS: The Village Board will receive comments on agenda items only.
7. PRESIDENT AND TRUSTEE REPORTS
 - A. TRUSTEE SHARON BOWER - ADMINISTRATION, FINANCE, JUDICIARY, LICENSING
 1. Consideration of a motion to approve Resolution 2023-9-1 Requesting Exemption from County Library Tax for 2024 Budget for the Village of Twin Lakes
 - B. TRUSTEE KEVIN FITZGERALD - STREETS & ROADS, EQUIPMENT, STREET LIGHTS, WEEDS, LAKE PLANNING AND PROTECTION
 1. Discussion and possible action regarding Ordinance 2023-9-1 No Parking on East Lakeshore Drive.
 - C. TRUSTEE BILL KASKIN - CEMETERY, SANITATION, RECYCLING, SENIORS
 1. Discussion and possible action regarding the Village's Contract with Groot Waste Management.
 - D. TRUSTEE AARON KAROW - BUILDING AND ZONING, PLAN COMMISSION, AND PUBLIC BUILDINGS
 1. August 2023 Building Permits: 29; Valuation: \$965,088.00; Fees Collected: \$25,222.90.
 2. Consideration of action taken at the August 30th Plan Commission meeting:
 - a. Motion to approve a CSM for parcel #86-4-119-282-2026
 - b. Motion to approve an exterior update for 600 N. Lake St. (Berkots)

- E. TRUSTEE KEN PERL - POLICE, FIRE, LAKE CONTROL, PARKS AND BEACHES**
1. Discussion regarding full-time EMS staffing for the Twin Lakes Fire & Rescue Department.
 2. Discussion and possible action regarding Resolution 2023-9-2 Declaring Certain Personal Property of the Village as Surplus.
- F. TRUSTEE BARB ANDRES - SEWER, HEALTH AND ENVIRONMENT, YOUTH, LIBRARY**
1. Consideration of a motion to approve a quote from Sabel Mechanical for handrail installation.
 2. Discussion and possible action regarding three quotes for sanitary sewer rehabilitation.
 3. The Wastewater Treatment Facility (901 Gatewood Drive) Open House is this Thursday from 3pm to 5pm.
- G. VILLAGE PRESIDENT HOWARD SKINNER**
- 8. CLOSED SESSION**
- Notice is given that the Village Board may move to closed session for the following reasons:
1. Pursuant to Wis. §19.85(1)(e) Deliberating or negotiating the purchasing of public properties, the investing of public funds, or conducting other specified public business, whenever competitive or bargaining reasons require a closed session regarding a Village lease at 3101 East Lakeshore Drive. [Roll Call Vote]
- 9. OPEN SESSION**
- Motion to return to open session pursuant to Wis. Stat. 19.85(2) and take action on any items discussed in closed session.
- 10. ADJOURN**

*****MATTERS MAY BE TAKEN IN ORDER OTHER THAN LISTED*****

Requests from persons with disabilities, who need assistance to participate in this meeting or hearing, should be made to the Clerk Treasurer's office in advance so the appropriate accommodations can be made.

**VILLAGE OF TWIN LAKES
RESOLUTION NO. R2023-9-1**

**A RESOLUTION REQUESTING EXEMPTION FROM THE
COUNTY LIBRARY TAX FOR 2024 BUDGET FOR THE
VILLAGE OF TWIN LAKES**

WHEREAS, the Kenosha County Board levies a county library tax as authorized under Section 43.64(1) of the Wisconsin Statutes, and

WHEREAS, Section 43.64(2)(b) of the Wisconsin Statutes provides that a municipality may exempt itself from the county library tax by levying a tax for public library service and appropriating and expending for a library fund as defined by Section 43.52(1) of the Wisconsin Statutes an amount during 2023 at least equal to the county tax rate in 2022 multiplied by the 2022 equalized valuation of property in the municipality, as determined on or about August 9, 2022, and

WHEREAS, the Village of Twin Lakes will appropriate in 2022 and expend in 2023 an amount at least equal to \$310,210, which is the amount necessary to exempt all properties in the Village of Twin Lakes from the county library tax as calculated above,

NOW THEREFORE BE IT RESOLVED, that the Village of Twin Lakes hereby requests Kenosha County Board of Supervisors that all properties in the Village of Twin Lakes be exempted from the payment of the county library tax in 2024 as provided in Section 43.64(2).

BE IT FURTHER RESOLVED, that confirmed copies of this resolution be forwarded by the Village Clerk to:

DIRECTOR
Kenosha County Library System
7979 38th Street
Kenosha, WI 53140

Dated this 18th day of September, 2023.

Sabrina Waswo
Village Clerk

Howard K Skinner
Village President

Members Voting:
_____ Aye
_____ Nay
_____ Absent
_____ Abstained

Kenosha County Library System

a federated public library system

Sharon Acerbi, President
Noël Sheer, Vice President
Tim Stocker
George Gregory
Nancy Kemp
Michelle Miloslavich
Mike Underhill

Barbara Brattin, Director
Administration
7979 38th Avenue
Kenosha, WI 53142-2129
262-564-6323 Voice
262-564-6364 Fax
www.mykcls.info

August 15, 2023

Laura Roesslein, Village Administrator/ Treasurer
Village of Twin Lakes
105 E. Main Street
Twin Lakes, WI 53181


Dear Ms. Roesslein:

As we did last year, we are requiring each municipality that intends to exempt itself from the Kenosha County library tax levy pursuant to Section 43.64 of the Wisconsin Statutes to approve a resolution stating the municipality's intent to exempt itself from the 2024 Kenosha County library levy. This more formal process is necessary to meet the county's schedule in preparing its 2024 budget and to ensure that you are exempted from the county library tax.

Attached is a sample resolution that will accomplish this. The resolution includes the minimum levy for public library service that the Village of Twin Lakes must appropriate and expend for a library fund in 2024 to exempt itself from the county library tax. In order for this exemption to be considered for preparation of the 2024 Kenosha County budget, your certified resolution must be received by the Kenosha County Library System by noon on October 13, 2023.

If you have questions on this, please feel free to contact me at 262-564-6324. Thank you very much for your cooperation in this matter.

Sincerely,

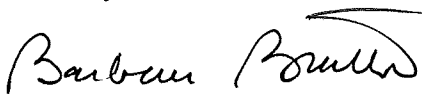

Barbara Brattin, Director
Kenosha County Library System

cc: Howard Skinner, Village President
LeeAnn Briese, Community Library Director

Resolution Requesting Exemption from County Library Tax for 2024 Budget For the Village of Twin Lakes

WHEREAS, the Kenosha County Board levies a county library tax as authorized under Section 43.64 (1) of the Wisconsin Statutes, and

WHEREAS, Section 43.64 (2) (b) of the Wisconsin Statutes provides that a municipality may exempt itself from the county library tax by levying a tax for public library service and appropriating and expending for a library fund as defined by Section 43.52 (1) of the Wisconsin Statutes an amount during 2024 at least equal to the county tax rate in 2023 multiplied by the 2023 equalized valuation of property in the municipality, as determined on or about August 15, 2023, and

WHEREAS, the Village of Twin Lakes will appropriate in 2023 and expend in 2024 an amount at least equal to \$310,210, which is the amount necessary to exempt all properties in the Village of Twin Lakes from the county library tax as calculated above,

NOW THEREFORE BE IT RESOLVED, that the Village of Twin Lakes hereby requests of the Kenosha County Board of Supervisors that all properties in the Village of Twin Lakes be exempted from the payment of the county library tax in 2024 as provided in Section 43.64 (2).

BE IT FURTHER RESOLVED, that confirmed copies of this resolution be forwarded by the village clerk to:

DIRECTOR
Kenosha County Library System
7979 38th Avenue
Kenosha, WI 53142-2129

Date Passed: _____

Authorized Signature

Title

7.)B.)1.

VILLAGE OF TWIN LAKES

ORDINANCE NO. 2023-9-1

An Ordinance Amending Section 10.28.080 Of The Twin Lakes Code Of Ordinances Pertaining to Parking Limitations

The President and the Trustees of the VILLAGE OF TWIN LAKES, Kenosha County, Wisconsin, do herewith ordain as follows, to wit:

SECTION I

Section 10.28.080 B. of the Twin Lakes Code of Ordinances pertaining to Parking Limitations is hereby amended to read as follows:

A. There shall be no stopping, standing, or parking in any of the following described areas which are posted with "NO PARKING THIS SIDE OF STREET" signs:

- 19. East Lakeshore Drive
- West side, 3101 East Lakeshore Drive to State Line Road

SECTION II

Except as herein amended, the provisions of Section 10.28.080 (B) are confirmed and shall remain in full force and effect.

SECTION III

All Ordinance or parts of Ordinances contravening the terms and conditions of this Ordinance are hereby to that extent repealed.

SECTION IV

This Ordinance shall take effect immediately upon passage and publication as provided by law, and the Village Clerk/Treasurer shall so amend the Village of Twin Lakes Code of Ordinances and shall indicate the date and number of this creating Ordinance therein.

Dated this 18th day of September, 2023.

ATTEST:

VILLAGE OF TWIN LAKES

Sabrina Waswo, Village Clerk

Howard K. Skinner, Village President

Members Voting:

- ___ Aye
- ___ Nay
- ___ Absent
- ___ Abstained

7.) (C.) i.


Municipality	Price/Month	Contract Price Increase	Company	Year contract signed
Village of Pleasant Prairie	\$23.50	N/A	In house	N/A
Town of Randall	\$20.90	CPI	Johns	2022
Village of Paddock Lake	\$16.90	CPI	Johns	2019
Village of Salem Lakes	\$18.62	CPI	Johns	2012
City of Lake Geneva	\$14.40	CPI	Johns	2019
Village/Town Somers	\$15.15	CPI	Johns	2019
Village of Walworth	\$15.31	CPI	Johns	2021
Village of Twin Lakes	\$15.83	5% 2024, 3% each year following	Groot	2017
Village of Bloomfield	\$18.95	CPI	Johns	2022
Village of Genoa City	\$14.90	2.5% or CPI, whichever is greater, not to exceed 4%	Johns	2020

7.)D.)2.)a.


KENOSHA COUNTY CERTIFIED SURVEY MAP No. _____

VILLAGE OF TWIN LAKES CERTIFIED SURVEY MAP No. _____

Lots 26 and 27 of BAY VIEW SUBDIVISION, being a subdivision of the Northeast Quarter of the Northeast Quarter of Section 29 and Government Lot 4 of the Northwest Fractional Quarter of Section 28, Township 1 North, Range 19 East of the 4th Principal Meridian, Village of Twin Lakes, Kenosha County, Wisconsin.

 

AREA RESERVED FOR REGISTER OF DEEDS OFFICIAL RECORDING DATA PER WIS. STATS. CHAPTER 59.43(a)2

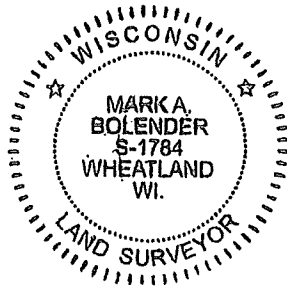

Mark A. Bolender

Mark A. Bolender, P.L.S. No. S - 1784
July 21, 2023

KENOSHA COUNTY CERTIFIED SURVEY MAP No.

VILLAGE OF TWIN LAKES CERTIFIED SURVEY MAP No.

Lots 26 and 27 of BAY VIEW SUBDIVISION, being a subdivision of the Northeast Quarter of the Northeast Quarter of Section 29 and Government Lot 4 of the Northwest Fractional Quarter of Section 28, Township 1 North, Range 19 East of the 4th Principal Meridian, Village of Twin Lakes, Kenosha County, Wisconsin.


OWNER & SUBDIVIDER: Gory & Denise Roth
7238 W. Everell Ave.
Chicago, IL 60631

SURVEYOR: AMBIT LAND SURVEYING
8120 - 312th Ave.
Wheatland, WI 53105
262-537-4874


NOTES:
BAY VIEW SUBDIVISION PERIMETER DESCRIPTION IS NOT SUFFICIENT TO ACCURATELY REPRODUCE THE LOT CONFIGURATION WITHIN THE BOUNDARIES. I MADE A GOOD FAITH ATTEMPT TO REPRODUCE LOTS 26 AND 27 INTO THE WISCONSIN COORDINATE SYSTEM GRID.
EXISTING GARAGE TO BE RAZED.

YARD SETBACKS

STREET YARD 25 ft.
REAR YARD 25 ft.
All principal structures shall have SIDE YARD of no less than 10 ft. wide on each side. For lot widths greater than 60 ft., the sum of the side yards must not be less than 25 ft., and no side yard shall be less than 10 ft. in width.

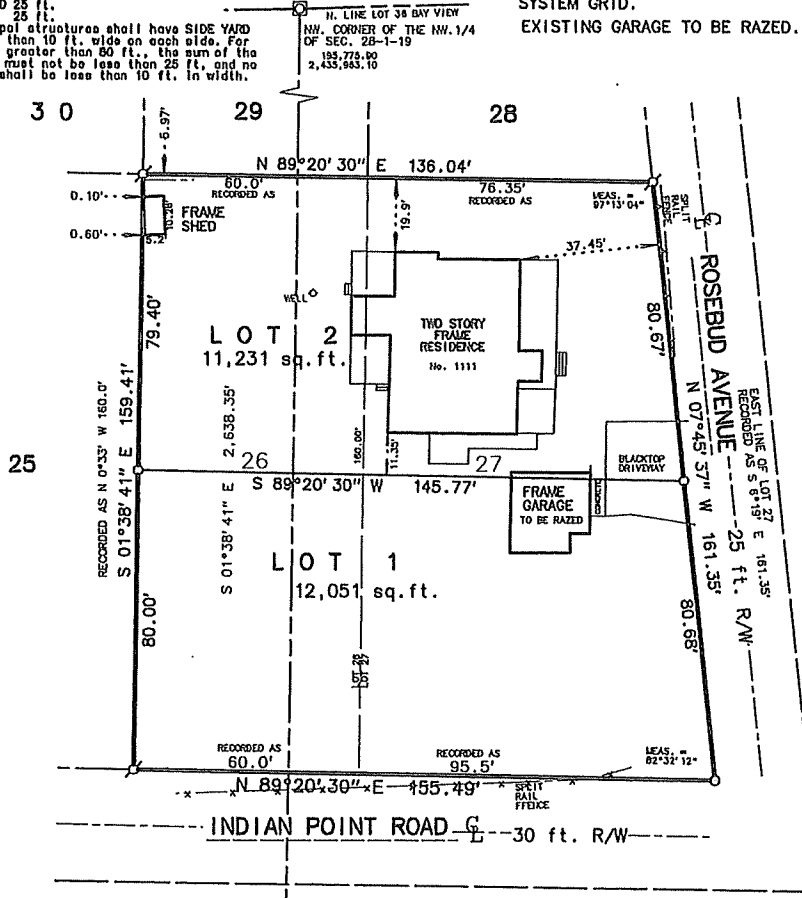


BEARINGS ARE REFERENCED TO THE QUARTER OF SECTION 29-T1N-R19E

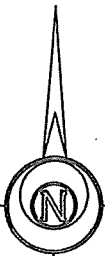

GRID NORTH
WISCONSIN COORDINATE SYSTEM
SOUTH ZONE NAD83/2011

GRAPHIC SCALE
1 inch = 40 feet

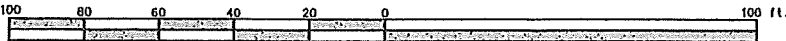

LEGEND:

- Denotes Iron Pipe Set-1" Diameter x 18" Length Not Less Than 1.13 Pounds Per Linear Foot
- Denotes P-K Nail Found
- ⊗ Denotes Iron Pipe Found-1 1/8 inch OD



Mark A. Bolender
Mark A. Bolender, P.L.S. No. S - 1784
July 21, 2023

KENOSHA COUNTY CERTIFIED SURVEY MAP No. _____

VILLAGE OF TWIN LAKES CERTIFIED SURVEY MAP No. _____

Lots 26 and 27 of BAY VIEW SUBDIVISION, being a subdivision of the Northeast Quarter of the Northeast Quarter of Section 29 and Government Lot 4 of the Northwest Fractional Quarter of Section 28, Township 1 North, Range 19 East of the 4th Principal Meridian, Village of Twin Lakes, Kenosha County, Wisconsin.

SURVEYOR'S CERTIFICATE:

I, Mark A. Bolender, Wisconsin Professional Land Surveyor, hereby certify:


That I have surveyed, divided and mapped a part of BAY VIEW SUBDIVISION, said subdivision being a part of the Northeast Quarter of the Northeast Section 29 and part of Government Lot 4 of the Northwest Fractional Quarter of Section 28, Township 1 North, Range 19 East of the 4th Principal Meridian, Village of Twin Lakes, Kenosha County, Wisconsin, described as follows:

Lots 26 and 27 of said BAY VIEW SUBDIVISION.

That I have made such survey, land division, and map by the direction of Gary Roth, owner of said land.

That such map is a correct representation of the boundaries of the land surveyed and the division thereof.

That I have fully complied with provisions of s. 236.34 of the Wisconsin Statutes and the subdivision regulations of the Village of Twin Lakes in the surveying, dividing and mapping the same.

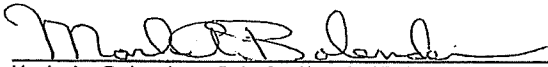
Mark A. Bolender, P.L.S. No. S-1784

Dated this 21st day of July, 2023.




VILLAGE OF TWIN LAKES APPROVAL:

This CERTIFIED SURVEY MAP approved by the Village of Twin Lakes on this _____ day of _____ 2023.

Howard Skinner-Village President

Sabrina Waswo-Village Clerk

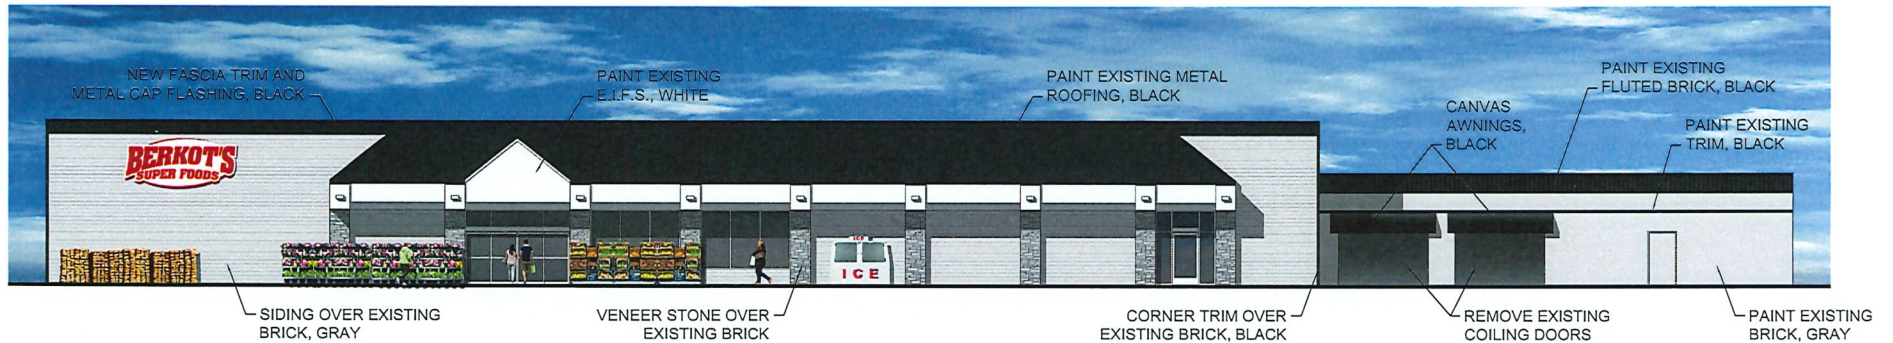

PROPOSED FRONT ELEVATION - OPT. B
SCALE: N.T.S.

BERKOT'S SUPER FOODS FACADE REMODEL
600 N LAKE AVE
TWIN LAKES, WI 53181

project no.	23-002
date:	1.4.23
rev. #1 date:	1.10.23
rev. #2 date:	3.3.23
rev. #3 date:	3.21.23
rev. #4 date:	3.24.23
rev. #5 date:	

INTEGRITY ARCHITECTURE
 30w445 Diversey Parkway | West Chicago | IL | 60185
 P: 630.745.1057 | E: contact-us@integrity-architecture.com

7.0.2.0.6

VILLAGE OF TWIN LAKES

RESOLUTION NO. R2023-9-2

A RESOLUTION DECLARING CERTAIN PERSONAL PROPERTY OF THE VILLAGE OF TWIN LAKES AS SURPLUS AND AUTHORIZING ITS AUCTION OR DISPOSAL

WHEREAS, the Village of Twin Lakes has reviewed its various items of personal property and has found certain items to be surplus, unused, obsolete, or otherwise not necessary for governmental functions, and

WHEREAS, the Village Board wishes to declare these items as surplus and direct that the items be sold at public auction or other public sales or otherwise disposed.

NOW THEREFORE BE IT RESOLVED, by the Village Board of Trustees for the Village of Twin Lakes as follows:

SECTION ONE: The following items are hereby declared surplus and their disposal at public sale or auction or by other means as directed.

- Squad 908-2018 Ford Explorer (VIN# 1FM5K8AR7JGA84480)
- Squad 914-2013 Ford Explorer (VIN #1FAHP2M88DG167624)

SECTION TWO: This resolution of the Village Board of Trustees of the Village of Twin Lakes shall take effect immediately upon its proper execution, posting and publishing in accordance with State law.

Dated this 18th day of September, 2023.

Sabrina Waswo
Village Clerk

Howard K Skinner
Village President

Members Voting:

- _____ Aye
- _____ Nay
- _____ Absent
- _____ Abstained

7.) F.) 1.



Quote No. Q10524 Version 2
Date: Jul 18, 2023

W 3150 Co Rd H, Fond du Lac, WI 54937
920-581-5810
www.sabelmechanical.com
Sabel Contact: Brad Parkhurst
Email: bparkhurst@sabelmechanical.com

Sabel Mechanical LLC

Customer Billing Information	Job Site Information	Contact and Other Information
Village of Twin Lakes Village of Twin Lakes, 105 E Main St, Twin Lakes, WI, 53181	Twin Lakes WWTP 901 Gatewood Dr, Twin Lakes, WI, 53181	Contact: Greg Richter Phone: (262)877-3404 Email: sewer@twinlakeswi.gov

Sabel Mechanical is pleased to submit this proposal for:

Scope of Work

1. Handrail Installation \$24,835.48

Labor, Equipment, and Materials to perform the following:

- All handrail materials to be provided by others
- Weld SS post brackets to outside of steel tank wall
- Mount bridge post brackets to top side of bridge beams
- Assemble aluminum handrail per drawings
- Excludes all required hardware

Quote Total: \$24,835.48
Estimate valid until: Aug 17, 2023

Customer Signature: _____ Date _____

Customer Name (Print) _____

P.O. #: _____

Due to the fluctuating material pricing and availability, quote is valid thru end of today's business day, Pricing may have to be adjusted at time of purchase and will be reflected when project is invoiced

7.)F.)2.



3600 Kewaunee Road
 Green Bay, WI 54311
 Phone: (920) 863-3663
 Fax: (920) 863-3662

Quotation

Quote Number:
20947

Quote Date
Jul 1, 2023

Quoted to:

VILLAGE OF TWIN LAKES
 901 Gatewood Dr
 Twin Lakes, WI 53181

Page
1

Quote Good Thru	Payment Terms	Sales Rep
7/31/23	Net 30 Days	

Description	Unit of Measure	Quantity	Unit Price	Extension
REVISED / OMITTED ITEMS				
SANITARY SEWER REHABILITATION / DERIVED FROM DATA/SETUP# ON JOB #22179	.			
MOBILIZATION/DEMOBILIZATION - JET VAC AND CREW	L SUM	1.00	1,440.000	1,440.00
MOBILIZATION/DEMOBILIZATION - ROBOTIC CUTTER AND CREW	L SUM	1.00	1,300.000	1,300.00
MOBILIZATION/DEMOBILIZATION - LINING EQUIPMENT, TV UNIT AND CREW	L SUM	1.00	1,300.000	1,300.00
MOBILIZATION/DEMOBILIZATION - GROUT UNIT AND CREW	L SUM	1.00	1,440.000	1,440.00
SETUP 73 / MUELLER AVE / MH 9-27 TO 9-25 8" X 4' CIPP POINT REPAIR AT 200'	EACH	1.00	2,500.000	2,500.00
SETUP #77 / MARION AVE / MH 9-16 TO 9-15 8" X 4' CIPP POINT REPAIR COVERING DEFECTS AT 34.8' AND 35.9'	EACH	1.00	2,650.000	2,650.00
REINSTATE LATERAL 8" X 4' CIPP POINT REPAIR TO COVER DEFECTS AT 92.6.AND 94.2'	EACH	1.00	450.000	450.00
	EACH	1.00	2,650.000	2,650.00

Please notify Great Lakes within 30 days if the quotation is accepted and the above prices will be honored. This acknowledgment will enable us to schedule your work more efficiently. If prevailing wages apply - this quote will be adjusted accordingly. Bond fee and/or additional insurance requirements are not included in the quote amount. If applicable, add the amount(s) to this quote.

Subtotal	Continued
Sales Tax	Continued
Total	Continued



3600 Kewaunee Road
 Green Bay, WI 54311
 Phone: (920)863-3663
 Fax: (920)863-3662

Quotation

Quote Number:
20947

Quote Date
Jul 1, 2023

Quoted to:

VILLAGE OF TWIN LAKES
 901 Gatewood Dr
 Twin Lakes, WI 53181

Page
2

Quote Good Thru	Payment Terms	Sales Rep
7/31/23	Net 30 Days	

Description	Unit of Measure	Quantity	Unit Price	Extension
SETUP #78 / MARION AVE / MH 9-15 TO 9-14	.			
8" X 4' CIPP POINT REPAIR AT 8.4'	EACH	1.00	2,500.000	2,500.00
8" X 4' CIPP POINT REPAIR AT 27'	EACH	1.00	2,500.000	2,500.00
SETUP #102 / HERDA AVE / MH 9-2 TO MH 9-1	.			
REMOVE DEPOSITS AT 21'	L SUM	1.00	575.000	575.00
GROUT UNIT SETUP	EACH	1.00	795.000	795.00
SEAL JOINT AT 21'	EACH	1.00	195.000	195.00
SETUP #103 / HERDA AVE / MH 9-3 TO MH 9-2	.			
REMOVE DEPOSITS AT 94'	EACH	1.00	575.000	575.00
GROUT UNIT SETUP	EACH	1.00	795.000	795.00
SEAL JOINT AT 94'	EACH	1.00	195.000	195.00
SETUP #128 / BAYVIEW AVE / MH 1-5 TO MH 1-4	.			
GROUT UNIT SETUP	EACH	1.00	795.000	795.00
SEAL JOINTS AT 63' AND 75'	EACH	2.00	175.000	350.00
SETUP #130 / BAYVIEW AVE EASEMENT / MH 1-10 TO MH 1-9	.			
8" X 4' CIPP POINT REPAIR / 3.5'	EACH	1.00	2,500.000	2,500.00

Please notify Great Lakes within 30 days if the quotation is accepted and the above prices will be honored. This acknowledgment will enable us to schedule your work more efficiently. If prevailing wages apply - this quote will be adjusted accordingly. Bond fee and/or additional insurance requirements are not included in the quote amount. If applicable, add the amount(s) to this quote.

Subtotal	Continued
Sales Tax	Continued
Total	Continued



3600 Kewaunee Road
 Green Bay, WI 54311
 Phone: (920)863-3663
 Fax: (920)863-3662

Quotation

Quote Number
20947

Quote Date
Jul 1, 2023

Quoted to:

VILLAGE OF TWIN LAKES
 901 Gatewood Dr
 Twin Lakes, WI 53181

Page
3

Quote Good Thru	Payment Terms	Sales Rep
7/31/23	Net 30 Days	

Description	Unit of Measure	Quantity	Unit Price	Extension
SETUP 131 / BAYVIEW EASEMENT / MH 1-11 TO MH 1-10	.			
8" X 4' CIPP POINT REPAIR AT 23'	EACH	1.00	2,500.000	2,500.00
8" X 4' CIPP POINT REPAIR AT 67'	EACH	1.00	2,650.000	2,650.00
SETUP #133 / HIGHLAND DR / MH 1-12A TO MH 1-12	.			
8" X 4' CIPP POINT REPAIR AT 173'	EACH	1.00	2,750.000	2,750.00
SETUP #138 / OAK RIDGE DR / MH 1-27 TO MH 1-15	.			
REMOVE DEPOSITS AT 78'	EACH	1.00	575.000	575.00
GROUT UNIT SETUP	EACH	1.00	795.000	795.00
SEAL JOINT AT 78'	EACH	1.00	195.000	195.00
SETUP #141 / OAK RIDGE DR / MH 1-31 TO MH 1-30	.			
8" X 4' CIPP POINT REPAIR	EACH	1.00	2,500.000	2,500.00

Please notify Great Lakes within 30 days if the quotation is accepted and the above prices will be honored. This acknowledgment will enable us to schedule your work more efficiently. If prevailing wages apply - this quote will be adjusted accordingly. Bond fee and/or additional insurance requirements are not included in the quote amount. If applicable, add the amount(s) to this quote.

Subtota	Continued
Sales Ta	Continued
Tota	Continued



3600 Kewaunee Road
 Green Bay, WI 54311
 Phone: (920)863-3663
 Fax: (920)863-3662

Quotation

Quote Number
20947

Quote Date
Jul 1, 2023

Quoted to:

VILLAGE OF TWIN LAKES
 901 Gatewood Dr
 Twin Lakes, WI 53181

Page
4

Quote Good Thru	Payment Terms	Sales Rep
7/31/23	Net 30 Days	

Description	Unit of Measure	Quantity	Unit Price	Extension
SETUP #145 / OAKRIDGE CT / MH 1-28 TO MH 1-27	.			
REMOVE DEPOSITS AT 157'	EACH	1.00	575.000	575.00
SEAL LATERAL CONNECTION (3' TO 5' UP LATERAL)	EACH	1.00	1,300.000	1,300.00
SETUP 147 / MAPLE CT / MH 1-39 TO MH 1-31	.			
8" X 4' CIPP POINT REPAIR AT 25'	EACH	1.00	2,500.000	2,500.00
SETUP 151 / CIRCLE DR / MH 1-35 TO MH 1-33	.			
8" X 4' CIPP POINT REPAIR AT 119'	EACH	1.00	2,650.000	2,650.00
REINSTATE LATERAL	EACH	1.00	450.000	450.00
SETUP 158 / KNOBES AVE / MH 1-26 TO MH 1-25	.			
8" X 4' CIPP POINT REPAIR AT 44.1'	EACH	1.00	2,500.000	2,500.00
SETUP 170 / HIGHLAND DR / MH 10-17 TO MH 10-5	.			
REMOVE MINERAL DEPOSITS AT 3.0'	L SUM	1.00	450.000	450.00
GROUT UNIT SETUP	EACH	1.00	795.000	795.00
SEAL JOINT AT 3'	EACH	1.00	175.000	175.00

Please notify Great Lakes within 30 days if the quotation is accepted and the above prices will be honored. This acknowledgment will enable us to schedule your work more efficiently. If prevailing wages apply - this quote will be adjusted accordingly. Bond fee and/or additional insurance requirements are not included in the quote amount. If applicable, add the amount(s) to this quote.

Subtotal	Continued
Sales Tax	Continued
Total	Continued



3600 Kewaunee Road
 Green Bay, WI 54311
 Phone: (920) 863-3663
 Fax: (920) 863-3662

Quotation

Quote Number:
20947

Quote Date
Jul 1, 2023

Quoted to:

VILLAGE OF TWIN LAKES
 901 Gatewood Dr
 Twin Lakes, WI 53181

Page
5

Quote Good Thru	Payment Terms	Sales Rep
7/31/23	Net 30 Days	

Description	Unit of Measure	Quantity	Unit Price	Extension
SETUP 171 / HIGHLAND DR / MH 10-17 TO MH 10-18	.			
REMOVE MINERAL DEPOSITS AT 10.9'	L SUM	1.00	450.000	450.00
GROUT UNIT SETUP	EACH	1.00	795.000	795.00
SEAL JOINT AT 10'	EACH	1.00	175.000	175.00
SETUP 190 / WALDECK DR / MH 2-14 TO MH 2-8	.			
8" X 4' CIPP POINT REPAIR AT 99'	EACH	1.00	2,650.000	2,650.00
REINSTATE DROP PIPE	L SUM	1.00	450.000	450.00
SETUP 202 / LIFT STATION 11 EASEMENT / MH 3-19 TO LIFT STATION	.			
CAN NOT BE DONE WITHOUT UPSTREAM ACCESS	.			
OUR WORK LOAD IS AT CAPACITY / WE WILL TRY TO ACCOMPLISH THIS YEAR, BUT THERE IS A GREAT POSSIBILITY THAT IT WILL BE COMPLETED IN 2024	.			

Please notify Great Lakes within 30 days if the quotation is accepted and the above prices will be honored. This acknowledgment will enable us to schedule your work more efficiently. If prevailing wages apply - this quote will be adjusted accordingly. Bond fee and/or additional insurance requirements are not included in the quote amount. If applicable, add the amount(s) to this quote.

Subtotal	53,385.00
Sales Tax	
Total	53,385.00



3600 Kewaunee Road
 Green Bay, WI 54311
 Phone: (920) 863-3663
 Fax: (920) 863-3662

Quotation

Quote Number
20947

Quote Date
Jul 1, 2023

Fall

Quoted to:

VILLAGE OF TWIN LAKES
 901 Gatewood Dr
 Twin Lakes, WI 53181

Page
1

Quote Good Thru	Payment Terms	Sales Rep
7/31/23	Net 30 Days	

Description	Unit of Measure	Quantity	Unit Price	Extension
SANITARY SEWER REHABILITATION / DERIVED FROM DATA/SETUP# ON JOB #22179	.			
MOBILIZATION/DEMOBILIZATION - JET VAC AND CREW	L SUM	1.00	1,440.000	1,440.00
MOBILIZATION/DEMOBILIZATION - ROBOTIC CUTTER AND CREW	L SUM	1.00	1,300.000	1,300.00
MOBILIZATION/DEMOBILIZATION - LINING EQUIPMENT, TV UNIT AND CREW	L SUM	1.00	1,300.000	1,300.00
MOBILIZATION/DEMOBILIZATION - GROUT UNIT AND CREW	L SUM	1.00	1,440.000	1,440.00
SETUP 73 / MUELLER AVE / MH 9-27 TO 9-25 8" X 4' CIPP POINT REPAIR AT 200'	EACH	1.00	2,500.000	2,500.00
SETUP #74 / MUELLER AVE / MH 9-25 TO MH 9-24 8" X 4' CIPP POINT REPAIR AT 9'	EACH	1.00	2,500.000	2,500.00
REINSTATE LATERAL IF NEEDED	EACH	1.00	450.000	450.00
SETUP #77 / MARION AVE / MH 9-16 TO 9-15 8" X 4' CIPP POINT REPAIR COVERING DEFECTS AT 34.8' AND 35.9'	EACH	1.00	2,650.000	2,650.00
REINSTATE LATERAL	EACH	1.00	450.000	450.00

Please notify Great Lakes within 30 days if the quotation is accepted and the above prices will be honored. This acknowledgment will enable us to schedule your work more efficiently. If prevailing wages apply - this quote will be adjusted accordingly. Bond fee and/or additional insurance requirements are not included in the quote amount. If applicable, add the amount(s) to this quote.

Subtotal	Continued
Sales Tax	Continued
Total	Continued



3600 Kewaunee Road
 Green Bay, WI 54311
 Phone: (920) 863-3663
 Fax: (920) 863-3662

Quotation

Quote Number
20947

Quote Date
Jul 1, 2023

Quoted to:

VILLAGE OF TWIN LAKES
 901 Gatewood Dr
 Twin Lakes, WI 53181

Page
2

Quote Good Thru	Payment Terms	Sales Rep
7/31/23	Net 30 Days	

Description	Unit of Measure	Quantity	Unit Price	Extension
8" X 4' CIPP POINT REPAIR TO COVER DEFECTS AT 92.6.AND 94.2'	EACH	1.00	2,650.000	2,650.00
SETUP #78 / MARION AVE / MH 9-15 TO 9-14	.			
8" X 4' CIPP POINT REPAIR AT 8.4'	EACH	1.00	2,500.000	2,500.00
8" X 4' CIPP POINT REPAIR AT 27'	EACH	1.00	2,500.000	2,500.00
SETUP #79 / MARION AVE / MH 9-14 TO MH 9-13	.			
8" X 4' CIPP POINT REPAIR AT 213.6'	EACH	1.00	2,750.000	2,750.00
SETUP #84 / HUNT AVE / MH 9-21 TO MH 9-20	.			
8" X 4' CIPP POINT REPAIR AT 4'	EACH	1.00	2,500.000	2,500.00
SETUP #92 / HOLY HILL RD / MH 9-39 TO MH 9-38	.			
8"X 4' CIPP POINT REPAIR AT 36.4'	EACH	1.00	2,500.000	2,500.00
SETUP #102 / HERDA AVE / MH 9-2 TO MH 9-1	.			
REMOVE DEPOSITS AT 21'	L SUM	1.00	575.000	575.00
GROUT UNIT SETUP	EACH	1.00	795.000	795.00
SEAL JOINT AT 21'	EACH	1.00	195.000	195.00

Please notify Great Lakes within 30 days if the quotation is accepted and the above prices will be honored. This acknowledgment will enable us to schedule your work more efficiently. If prevailing wages apply - this quote will be adjusted accordingly. Bond fee and/or additional insurance requirements are not included in the quote amount. If applicable, add the amount(s) to this quote.

Subtotal	Continued
Sales Tax	Continued
Total	Continued



3600 Kewaunee Road
 Green Bay, WI 54311
 Phone: (920) 863-3663
 Fax: (920) 863-3662

Quotation

Quote Number
20947

Quote Date
Jul 1, 2023

Quoted to:

VILLAGE OF TWIN LAKES
 901 Gatewood Dr
 Twin Lakes, WI 53181

Quote Good Thru	Payment Terms	Sales Rep
7/31/23	Net 30 Days	

Description	Unit of Measure	Quantity	Unit Price	Extension
SETUP #103 / HERDA AVE / MH 9-3 TO MH 9-2	.			
REMOVE DEPOSITS AT 94'	EACH	1.00	575.000	575.00
GROUT UNIT SETUP	EACH	1.00	795.000	795.00
SEAL JOINT AT 94'	EACH	1.00	195.000	195.00
SETUP #107 / TOMS AVE / MH 9-9 TO MH 9-8	.			
8" X 4' CIPP POINT REPAIR - 6'	EACH	1.00	2,500.000	2,500.00
SETUP #123 / BAYVIEW AVE / MH 1-3 TO MH 1-2	.			
REMOVE DEPOSITS AT 130'	EACH	1.00	575.000	575.00
8" X 4' CIPP POINT REPAIR AT 130'	EACH	1.00	2,650.000	2,650.00
SETUP #128 / BAYVIEW AVE / MH 1-5 TO MH 1-4	.			
GROUT UNIT SETUP	EACH	1.00	795.000	795.00
SEAL JOINTS AT 63' AND 75'	EACH	2.00	175.000	350.00
SETUP #130 / BAYVIEW AVE EASEMENT / MH 1-10 TO MH 1-9	.			
8" X 4' CIPP POINT REPAIR / 3.5'	EACH	1.00	2,500.000	2,500.00
SETUP 131 / BAYVIEW EASEMENT / MH 1-11 TO MH 1-10	.			

Please notify Great Lakes within 30 days if the quotation is accepted and the above prices will be honored. This acknowledgment will enable us to schedule your work more efficiently. If prevailing wages apply - this quote will be adjusted accordingly. Bond fee and/or additional insurance requirements are not included in the quote amount. If applicable, add the amount(s) to this quote.

Subtotal	Continued
Sales Tax	Continued
Total	Continued



3600 Kewaunee Road
 Green Bay, WI 54311
 Phone: (920) 863-3663
 Fax: (920) 863-3662

Quotation

Quote Number
20947

Quote Date
Jul 1, 2023

Quoted to:

VILLAGE OF TWIN LAKES
 901 Gatewood Dr
 Twin Lakes, WI 53181

Page
4

Quote Good Thru	Payment Terms	Sales Rep
7/31/23	Net 30 Days	

Description	Unit of Measure	Quantity	Unit Price	Extension
8" X 4' CIPP POINT REPAIR AT 23'	EACH	1.00	2,500.000	2,500.00
8" X 4' CIPP POINT REPAIR AT 67'	EACH	1.00	2,650.000	2,650.00
SETUP #133 / HIGHLAND DR / MH 1-12A TO MH 1-12	.			
8" X 4' CIPP POINT REPAIR AT 173'	EACH	1.00	2,750.000	2,750.00
SETUP #138 / OAK RIDGE DR / MH 1-27 TO MH 1-15	.			
REMOVE DEPOSITS AT 78'	EACH	1.00	575.000	575.00
GROUT UNIT SETUP	EACH	1.00	795.000	795.00
SEAL JOINT AT 78'	EACH	1.00	195.000	195.00
SETUP #141 / OAK RIDGE DR / MH 1-31 TO MH 1-30	.			
8" X 4' CIPP POINT REPAIR	EACH	1.00	2,500.000	2,500.00
SETUP #145 / OAKRIDGE CT / MH 1-28 TO MH 1-27	.			
REMOVE DEPOSITS AT 157'	EACH	1.00	575.000	575.00
SEAL LATERAL CONNECTION (3' TO 5' UP LATERAL)	EACH	1.00	1,300.000	1,300.00

Please notify Great Lakes within 30 days if the quotation is accepted and the above prices will be honored. This acknowledgment will enable us to schedule your work more efficiently. If prevailing wages apply - this quote will be adjusted accordingly. Bond fee and/or additional insurance requirements are not included in the quote amount. If applicable, add the amount(s) to this quote.

Subtotal	Continued
Sales Tax	Continued
Total	Continued



3600 Kewaunee Road
 Green Bay, WI 54311
 Phone: (920) 863-3663
 Fax: (920) 863-3662

Quotation

Quote Number
20947

Quote Date
Jul 1, 2023

Quoted to:

VILLAGE OF TWIN LAKES
 901 Gatewood Dr
 Twin Lakes, WI 53181

Quote Good Thru	Payment Terms	Sales Rep
7/31/23	Net 30 Days	

Description	Unit of Measure	Quantity	Unit Price	Extension
SETUP 147 / MAPLE CT / MH 1-39 TO MH 1-31 8" X 4' CIPP POINT REPAIR AT 25'	EACH	1.00	2,500.000	2,500.00
SETUP 151 / CIRCLE DR / MH 1-35 TO MH 1-33 8" X 4' CIPP POINT REPAIR AT 119'	EACH	1.00	2,650.000	2,650.00
REINSTATE LATERAL	EACH	1.00	450.000	450.00
SETUP 158 / KNOBES AVE / MH 1-26 TO MH 1-25 8" X 4' CIPP POINT REPAIR AT 44.1'	EACH	1.00	2,500.000	2,500.00
SETUP 170 / HIGHLAND DR / MH 10-17 TO MH 10-5 REMOVE MINERAL DEPOSITS AT 3.0'	L SUM	1.00	450.000	450.00
GROUT UNIT SETUP	EACH	1.00	795.000	795.00
SEAL JOINT AT 3'	EACH	1.00	175.000	175.00
SETUP 171 / HIGHLAND DR / MH 10-17 TO MH 10-18 REMOVE MINERAL DEPOSITS AT 10.9'	L SUM	1.00	450.000	450.00
GROUT UNIT SETUP	EACH	1.00	795.000	795.00
SEAL JOINT AT 10'	EACH	1.00	175.000	175.00

Please notify Great Lakes within 30 days if the quotation is accepted and the above prices will be honored. This acknowledgment will enable us to schedule your work more efficiently. If prevailing wages apply - this quote will be adjusted accordingly. Bond fee and/or additional insurance requirements are not included in the quote amount. If applicable, add the amount(s) to this quote.

Subtotal	Continued
Sales Tax	Continued
Total	Continued



3600 Kewaunee Road
 Green Bay, WI 54311
 Phone: (920) 863-3663
 Fax: (920) 863-3662

Quotation

Quote Number
20947

Quote Date
Jul 1, 2023

Quoted to:

VILLAGE OF TWIN LAKES
 901 Gatewood Dr
 Twin Lakes, WI 53181

Page
6

Quote Good Thru	Payment Terms	Sales Rep
7/31/23	Net 30 Days	

Description	Unit of Measure	Quantity	Unit Price	Extension
SETUP 186 / INDIAN PT / MH 2-9 TO MH 2-8 REMOVE DEPOSITS AT 152'	L SUM	1.00	575.000	575.00
8" X 4' CIPP POINT REPAIR AT 36' AND 152'	EACH	2.00	2,650.000	5,300.00
SETUP 190 / WALDECK DR / MH 2-14 TO MH 2-8 8" X 4' CIPP POINT REPAIR AT 99'	EACH	1.00	2,650.000	2,650.00
REINSTATE DROP PIPE	L SUM	1.00	450.000	450.00
SETUP 202 / LIFT STATION 11 EASEMENT / MH 3-19 TO LIFT STATION CAN NOT BE DONE WITHOUT UPSTREAM ACCESS OUR WORK LOAD IS AT CAPACITY / WE WILL TRY TO ACCOMPLISH THIS YEAR, BUT THERE IS A GREAT POSSIBILITY THAT IT WILL BE COMPLETED IN 2024	.			

Please notify Great Lakes within 30 days if the quotation is accepted and the above prices will be honored. This acknowledgment will enable us to schedule your work more efficiently. If prevailing wages apply - this quote will be adjusted accordingly. Bond fee and/or additional insurance requirements are not included in the quote amount. If applicable, add the amount(s) to this quote.

Subtotal	75,685.00
Sales Tax	
Total	75,685.00



Formerly Northern Pipe, Inc.

2094 County Road QQ
 Green Bay, WI 54311
 Phone (920) 655-8049
 atierney@aqualisco.com
 www.aqualisco.com

Revised

Quote

Date	Quote #
7/28/2023	1389

Village of Twin Lakes
 PO Box 1024
 108 East Main Street
 Twin Lakes, WI 53181

Quote Good Thru	Payment Terms		Sales Rep	
8-4-2023	Net 30		AWT	
Description	Unit of Measure	Quantity	Unit Price	Total
Village of Twin Lakes 2023 Sewer Repairs and Grouting				
Mobilization and Demob of Vactor Truck and Crew	Lump Sum	1	995.00	995.00
Mobilization and Demob of Grout Truck and Crew	Lump Sum	1	995.00	995.00
Mobilization and Demob of Robotic Cutting Unit and Crew	Lump Sum	1	995.00	995.00
Setup 73 - Mueller Ave - install 4' spot repair	Each	1	2,350.00	2,350.00
Setup 77 - Marion Ave - install 6' spot repair and reinstate lateral (34' - 35')	Lump Sum	1	3,645.00	3,645.00
Setup 77 - Marion Ave - install 6' spot repair (92' - 94')	Each	1	2,995.00	2,995.00
Setup 78 - Marion Ave - install 4' spot repair (8' & 27')	Each	2	2,350.00	4,700.00
Setup 102 - Herda Ave - grout joint	Each	1	795.00	795.00
Setup 103 - Herda Ave - grout joint	Each	1	795.00	795.00
Setup 128 - Bayview Ave - grout joints	Lump Sum	1	1,145.00	1,145.00
Setup 130 - Bayview Ave Easement - install 4' spot repair	Each	1	2,350.00	2,350.00

Please notify Aqualis within 30 days if the quotation is accepted and the above prices will be honored.

All material is guaranteed to be specified. All work to be completed in a workmanlike manner according to standard practices. Any alteration or deviation from above specifications involving extra cost will be executed only upon written orders, and will become an extra charge over and above the estimate. If prevailing wages apply - this quote will be adjusted accordingly. Bond fee and/or additional insurance requirements are not included in the quote amount. If applicable, add the amount (s) to this quote.

Total



Formerly Northern Pipe, Inc.

2094 County Road QQ
Green Bay, WI 54311
Phone (920) 655-8049
atierney@aqualisco.com
www.aqualisco.com

Quote

Date	Quote #
7/28/2023	1389

Village of Twin Lakes
PO Box 1024
108 East Main Street
Twin Lakes, WI 53181

Quote Good Thru	Payment Terms	Sales Rep		
8-4-2023	Net 30	AWT		
Description	Unit of Measure	Quantity	Unit Price	Total
Setup 131 - Bayview Ave Easement - install 4' spot repair (23' & 67')	Each	2	2,350.00	4,700.00
Setup 133 - Highland Dr - install 4' spot repair	Each	1	2,350.00	2,350.00
Setup 138 - Oak Ridge Dr - grout joint	Each	1	795.00	795.00
Setup 141 - Oak Ridge Dr - install 4' spot repair	Each	1	795.00	795.00
Setup 147 - Maple Ct - install 4' spot repair	Each	1	2,350.00	2,350.00
Setup 151 - Circle Dr - install 4' spot repair and reinstate lateral	Lump Sum	1	3,000.00	3,000.00
Setup 158 - Knobes Ave - install 4' spot repair	Each	1	2,350.00	2,350.00
Setup 170 - Highland Dr - remove deposit and grout joint	Lump Sum	1	995.00	995.00
Setup 171 - Highland Dr - remove deposit and grout joint	Lump Sum	1	995.00	995.00
Setup 190 - Waldeck Dr - install 4' spot repair and reinstate lateral	Lump Sum	1	3,000.00	3,000.00
Setup 202 - Lift Station 11 Easement - root cut entire line, install 4' spot repair	Lump Sum	1	2,615.00	2,615.00

Please notify Aqualis within 30 days if the quotation is accepted and the above prices will be honored.

All material is guaranteed to be specified. All work to be completed in a workmanlike manner according to standard practices. Any alteration or deviation from above specifications involving extra cost will be executed only upon written orders, and will become an extra charge over and above the estimate. If prevailing wages apply - this quote will be adjusted accordingly. Bond fee and/or additional insurance requirements are not included in the quote amount. If applicable, add the amount (s) to this quote.

Total



Formerly Northern Pipe, Inc.

2094 County Road QQ
Green Bay, WI 54311
Phone (920) 655-8049
atierney@aqualisco.com
www.aqualisco.com

Quote

Date	Quote #
7/28/2023	1389

Village of Twin Lakes
PO Box 1024
108 East Main Street
Twin Lakes, WI 53181

Quote Good Thru	Payment Terms		Sales Rep	
8-4-2023	Net 30		AWT	
Description	Unit of Measure	Quantity	Unit Price	Total
<p>Project is slated for completion late 2023 / early 2024</p> <p>Price includes set-ups and grout.</p> <p>Customer is responsible for supplying water and dump-site.</p> <p>If approved, please sign and return.</p>				

Please notify Aqualis within 30 days if the quotation is accepted and the above prices will be honored.

All material is guaranteed to be specified. All work to be completed in a workmanlike manner according to standarad practices. Any alteration or deviation from above specifications involving extra cost will be executed only upon written orders, and will become an extra charge over and above the estimate. If prevailing wages apply - this quote will be adjusted accordingly. Bond fee and/or additional insurance requirements are not included in the quote amount. If applicable, add the amount (s) to this quote.

Total	\$45,705.00
--------------	--------------------



Full

Formerly Northern Pipe, Inc.

Quote

2094 County Road QQ
Green Bay, WI 54311
Phone (920) 655-8049
atierney@aqualisco.com
www.aqualisco.com

Date	Quote #
7/28/2023	1389

Village of Twin Lakes
PO Box 1024
108 East Main Street
Twin Lakes, WI 53181

Quote Good Thru	Payment Terms	Sales Rep		
8-4-2023	Net 30	AWT		
Description	Unit of Measure	Quantity	Unit Price	Total
Village of Twin Lakes 2023 Sewer Repairs and Grouting				
Mobilization and Demob of Vactor Truck and Crew	Lump Sum	1	995.00	995.00
Mobilization and Demob of Grout Truck and Crew	Lump Sum	1	995.00	995.00
Mobilization and Demob of Robotic Cutting Unit and Crew	Lump Sum	1	995.00	995.00
Setup 73 - Mueller Ave - install 4' spot repair	Each	1	2,350.00	2,350.00
Setup 74 - Mueller Ave - install 4' spot repair	Each	1	2,350.00	2,350.00
Setup 77 - Marion Ave - install 6' spot repair and reinstate lateral (34' - 35')	Lump Sum	1	3,645.00	3,645.00
Setup 77 - Marion Ave - install 6' spot repair (92' - 94')	Each	1	2,995.00	2,995.00
Setup 78 - Marion Ave - install 4' spot repair (8' & 27')	Each	2	2,350.00	4,700.00
Setup 79 - Marion Ave - root cut entire line, install 4' spot repair	Lump Sum	1	2,615.00	2,615.00
Setup 84 - Hunt Ave - install 4' spot repair	Each	1	2,350.00	2,350.00
Setup 92 - Holy Hill Rd - install 4' spot repair	Each	1	2,350.00	2,350.00

Please notify Aqualis within 30 days if the quotation is accepted and the above prices will be honored.

All material is guaranteed to be specified. All work to be completed in a workmanlike manner according to standard practices. Any alteration or deviation from above specifications involving extra cost will be executed only upon written orders, and will become an extra charge over and above the estimate. If prevailing wages apply - this quote will be adjusted accordingly. Bond fee and/or additional insurance requirements are not included in the quote amount. If applicable, add the amount (\$) to this quote.

Total



Formerly Northern Pipe, Inc.

2094 County Road QQ
 Green Bay, WI 54311
 Phone (920) 655-8049
 atierney@aqualisco.com
 www.aqualisco.com

Quote

Date	Quote #
7/28/2023	1389

Village of Twin Lakes
 PO Box 1024
 108 East Main Street
 Twin Lakes, WI 53181

Quote Good Thru	Payment Terms		Sales Rep	
8-4-2023	Net 30		AWI	
Description	Unit of Measure	Quantity	Unit Price	Total
Setup 102 - Herda Ave - grout joint	Each	1	795.00	795.00
Setup 103 - Herda Ave - grout joint	Each	1	795.00	795.00
Setup 107 - Toms Ave - install 4' spot repair	Each	1	2,350.00	2,350.00
Setup 123 - Bayview Ave - install 4' spot repair	Each	1	2,350.00	2,350.00
Setup 128 - Bayview Ave - grout joints	Lump Sum	1	1,145.00	1,145.00
Setup 130 - Bayview Ave Easement - install 4' spot repair	Each	1	2,350.00	2,350.00
Setup 131 - Bayview Ave Easement - install 4' spot repair (23' & 67')	Each	2	2,350.00	4,700.00
Setup 133 - Highland Dr - install 4' spot repair	Each	1	2,350.00	2,350.00
Setup 138 - Oak Ridge Dr - grout joint	Each	1	795.00	795.00
Setup 141 - Oak Ridge Dr - install 4' spot repair	Each	1	795.00	795.00
Setup 145 - Oak Ridge Dr - no leak visible from video - nothing to quote				
Setup 147 - Maple Ct - install 4' spot repair	Each	1	2,350.00	2,350.00
Setup 151 - Circle Dr - install 4' spot repair and reinstate lateral	Lump Sum	1	3,000.00	3,000.00

Please notify Aqualis within 30 days if the quotation is accepted and the above prices will be honored.

All material is guaranteed to be specified. All work to be completed in a workmanlike manner according to standard practices. Any alteration or deviation from above specifications involving extra cost will be executed only upon written orders, and will become an extra charge over and above the estimate. If prevailing wages apply - this quote will be adjusted accordingly. Bond fee and/or additional insurance requirements are not included in the quote amount. If applicable, add the amount (s) to this quote.

Total



Formerly Northern Pipe, Inc.

2094 County Road QQ
Green Bay, WI 54311
Phone (920) 655-8049
atierney@aqualisco.com
www.aqualisco.com

Quote

Date	Quote #
7/28/2023	1389

Village of Twin Lakes
PO Box 1024
108 East Main Street
Twin Lakes, WI 53181

Quote Good Thru	Payment Terms		Sales Rep	
8-4-2023	Net 30		AWI	
Description	Unit of Measure	Quantity	Unit Price	Total
Setup 158 - Knobcs Ave - install 4' spot repair	Each	1	2,350.00	2,350.00
Setup 170 - Highland Dr - remove deposit and grout joint	Lump Sum	1	995.00	995.00
Setup 171 - Highland Dr - remove deposit and grout joint	Lump Sum	1	995.00	995.00
Setup 186 - Indian Pt - install 4' spot repair (36' & 152')	Each	2	2,350.00	4,700.00
Setup 190 - Waldeck Dr - install 4' spot repair and reinstate lateral	Lump Sum	1	3,000.00	3,000.00
Setup 202 - Lift Station 11 Easement - root cut entire line, install 4' spot repair	Lump Sum	1	2,615.00	2,615.00
Project is slated for completion before EOY.				
Price includes set-ups and grout.				
Customer is responsible for supplying water and dump-site.				
If approved, please sign and return.				

Please notify Aqualis within 30 days if the quotation is accepted and the above prices will be honored.

All material is guaranteed to be specified. All work to be completed in a workmanlike manner according to standard practices. Any alteration or deviation from above specifications involving extra cost will be executed only upon written orders, and will become an extra charge over and above the estimate. If prevailing wages apply - this quote will be adjusted accordingly. Bond fee and/or additional insurance requirements are not included in the quote amount. If applicable, add the amount (s) to this quote.

Total	\$64,770.00
--------------	--------------------

Revised

Visu-Sewer Inspect. Maintain. Rehabilitate. **Proposal**

To: Greg Richter
Village of Twin Lakes
108 E. Main Street
Twin Lakes, WI 53181
608-604-1577

From: Drew Setzer
Visu-Sewer, Inc.
W230N4855 Betker Dr.
Pewaukee, WI 53072
262-695-2340

Date: 8/16/2023

Project: Sectional CIPP liners in Sanitary Sewers – Twin lakes, WI

Visu-Sewer is pleased to provide the following quotation for sectional sewer CIPP:

Install eight (8) 8"x 4' sectional liners in sanitary sewers within Twin Lakes, WI. Price includes one (1) pass with a jet for light cleaning prior to liner installations, labor, material, equipment, and mobilization. If needed, lateral reinstatements, bypass, grout work, root cutting, or heavy cleaning will be quoted separately.

Price:
\$3,025.00 per sectional liner
(Minimum of eight (8) sectional liners)

Total \$ 24,200

The Village of Twin Lakes shall provide access to all manholes, water from nearby hydrants without charge, a dump site for captured debris – if necessary, and traffic control beyond cones and signs. Thank you for the opportunity to quote on this project. If you have any questions, please do not hesitate to call us at 262-695-2340.

All material guaranteed to be as specified. All work to be completed in a substantial workmanlike manner according to specifications submitted, per standard practices. Any alteration or deviation from above specifications involving extra costs will be executed only upon written orders, and will become an extra charge over and above the estimate. All agreements contingent upon strikes, accidents or delays beyond our control. Owner to carry fire, tornado and other necessary insurance. Our workers are fully covered by Workmen's Compensation Insurance. This proposal may be withdrawn if not accepted within 30 days of issue. Time and material rates are charges "port to port". Terms - Net 30 days. Note: If there is a collapse of the host pipe during installation of the CIPP, Visu-Sewer, Inc. will not be held liable for any costs associated with sewer excavation and replacement.

Acceptance of Proposal

The above prices, specifications and conditions are satisfactory and are hereby accepted. Visu-Sewer, Inc. is authorized to do the work as specified.

Date: _____ Signature: _____

www.visu-sewer.com

WISCONSIN - ILLINOIS - MINNESOTA - IOWA - MISSOURI



Visu-Sewer
Inspect. Maintain. Rehabilitate.

Proposal

To: Greg Richter
Village of Twin Lakes
108 E. Main Street
Twin Lakes, WI 53181
608-604-1577

From: Drew Setzer
Visu-Sewer, Inc.
W230N4855 Betker Dr.
Pewaukee, WI 53072
262-695-2340

Date: 8/16/2023

Project: Sanitary Sewer Grouting – Twin Lakes, WI

Visu-Sewer is pleased to offer the following service:

Pressure grouting various joint leaks as identified within seven (7) different 8” mainline sewer pipe segments in the Village of Twin Lakes, WI. Visu-Sewer will provide all labor, equipment, and material to complete this project. Price assumes that the grout packer can traverse the entire pipe section. If needed, removal of obstructions (i.e. roots, protruding taps, mineral deposits, etc.) will be completed at the T&M rate below. Heavy cleaning will be priced separately if needed.

Time & Material Rate:

Labor & Equip. - \$350.00 per hour (port-to-port)

Material - \$12.00 per gallon (AV-100 grout)

(Estimate of (+/-) 40 hours and (+/-) 35 gallons of material)

Estimate
Total \$ 14,420

Note: With decades of experience sealing leaks and rehabilitating collection systems, it is Visu-Sewer’s experience that the most practical and economical way to remove infiltration is to test and seal every joint within a pipe segment or setup, rather than performing a complete setup for only one or two joints in that segment. Infiltration can and will migrate to surrounding joints if not sealed which would require more investment in the future, and not accomplish the goal of removing infiltration.

The Village of Twin Lakes shall provide access to all manholes, water from nearby hydrants without charge, a dumpsite for any captured debris, and traffic control beyond cones and signs. Actual mobilization, time on site, and material pumped will be billed upon completion. Thank you for the opportunity to quote this project. If you should have any questions please do not hesitate to contact me at 262-695-2340.

All material guaranteed to be as specified. All work to be completed in a substantial workmanlike manner according to standard practices or specifications submitted. Any alteration or deviation from above specifications involving extra costs will be executed only upon written orders, and will become an extra charge over and above the estimate. All agreements contingent upon strikes, accidents or delays beyond our control. Owner to carry fire, tornado and other necessary insurance. If a collapse of the original pipe results during the lining process, Visu-Sewer will not be held liable for costs associated with excavation, repairs or restoration. Our workers are fully covered by Workmen's Compensation Insurance. This proposal may be withdrawn if not accepted within 30 days of issue. Terms - Net 30 days.

Acceptance of Proposal

The above prices / conditions are satisfactory and are hereby accepted. Visu-Sewer, Inc. is authorized to do the work as specified.

Date: _____ Signature: _____

www.visu-sewer.com

WISCONSIN - ILLINOIS - MINNESOTA - IOWA - MISSOURI